


B 立面図 S = 1 : 300

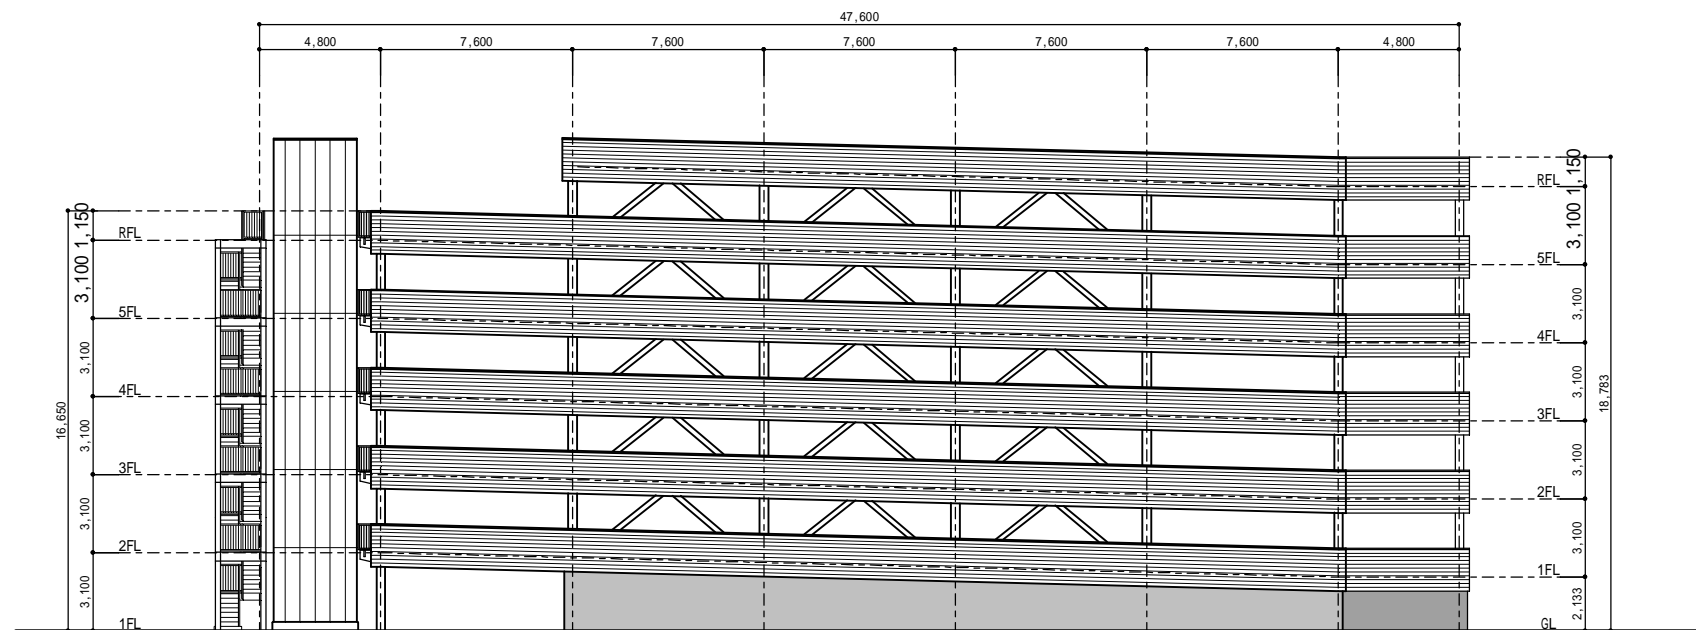

C 立面図 S = 1 : 300

## 5 層 6 段連続傾床タイプ