


A 立面図 S = 1 : 200

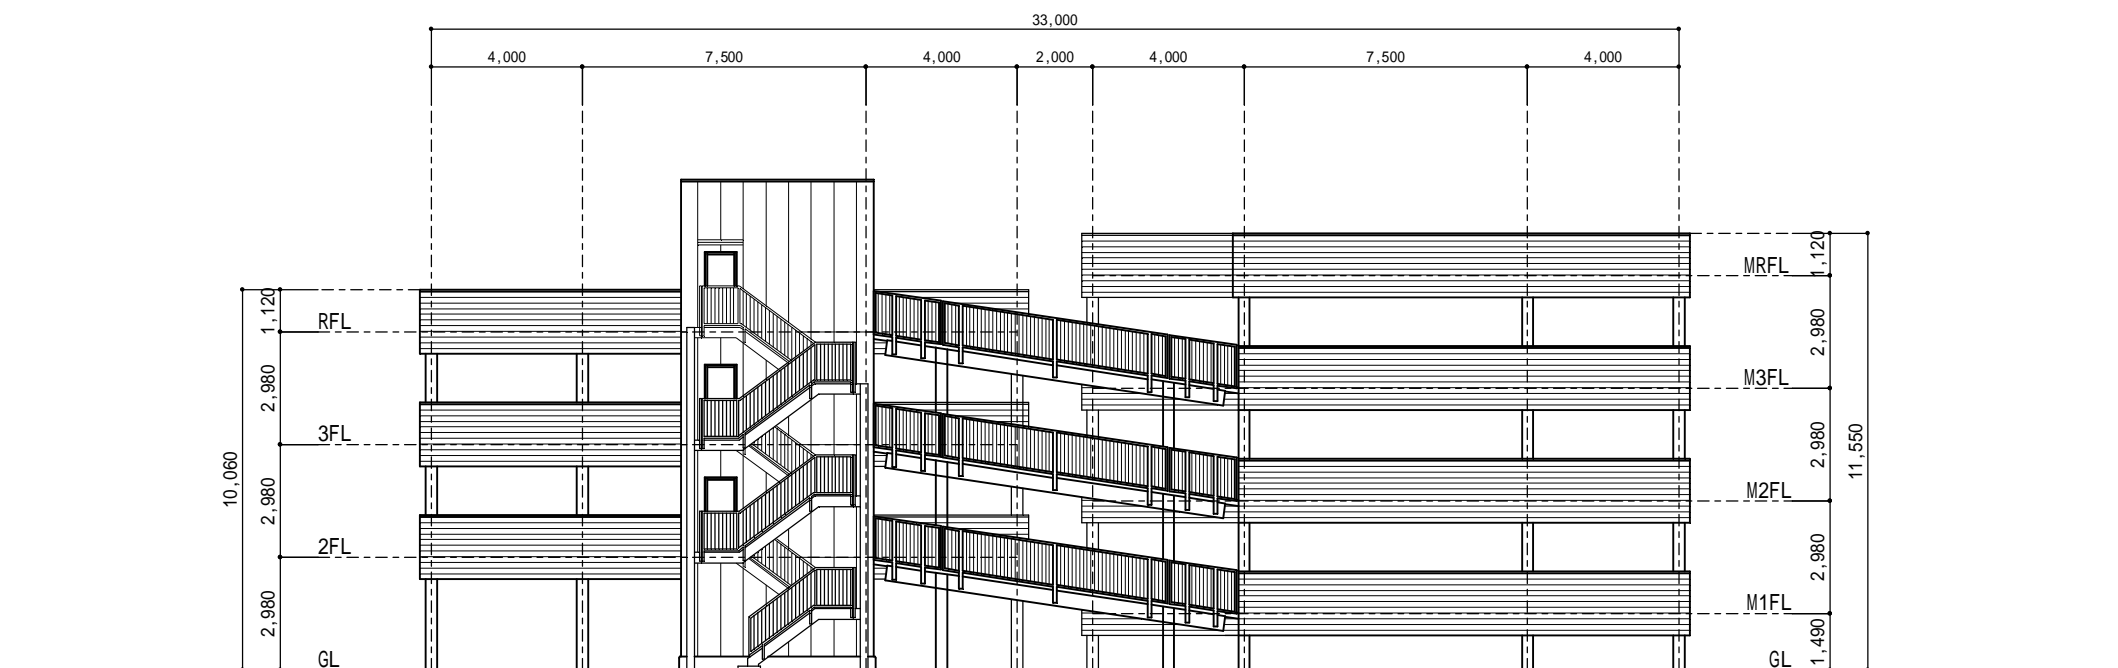

B 立面図 S = 1 : 200

3層4段スキップタイプ